

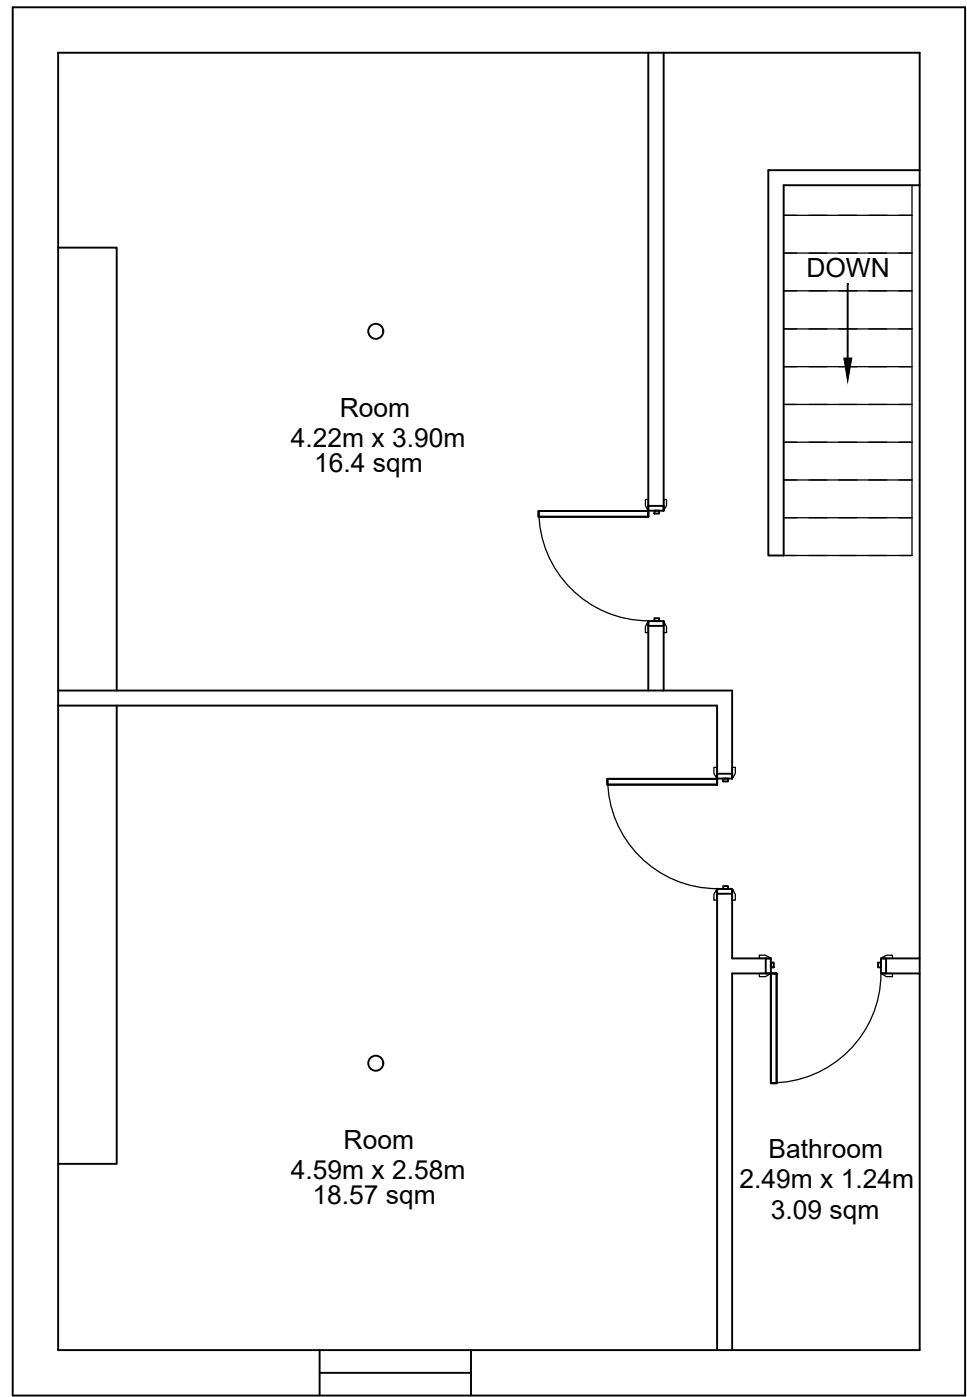


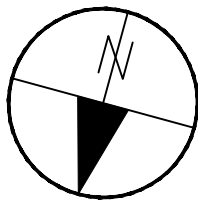


BASEMENT FLOOR PLAN

1 : 50

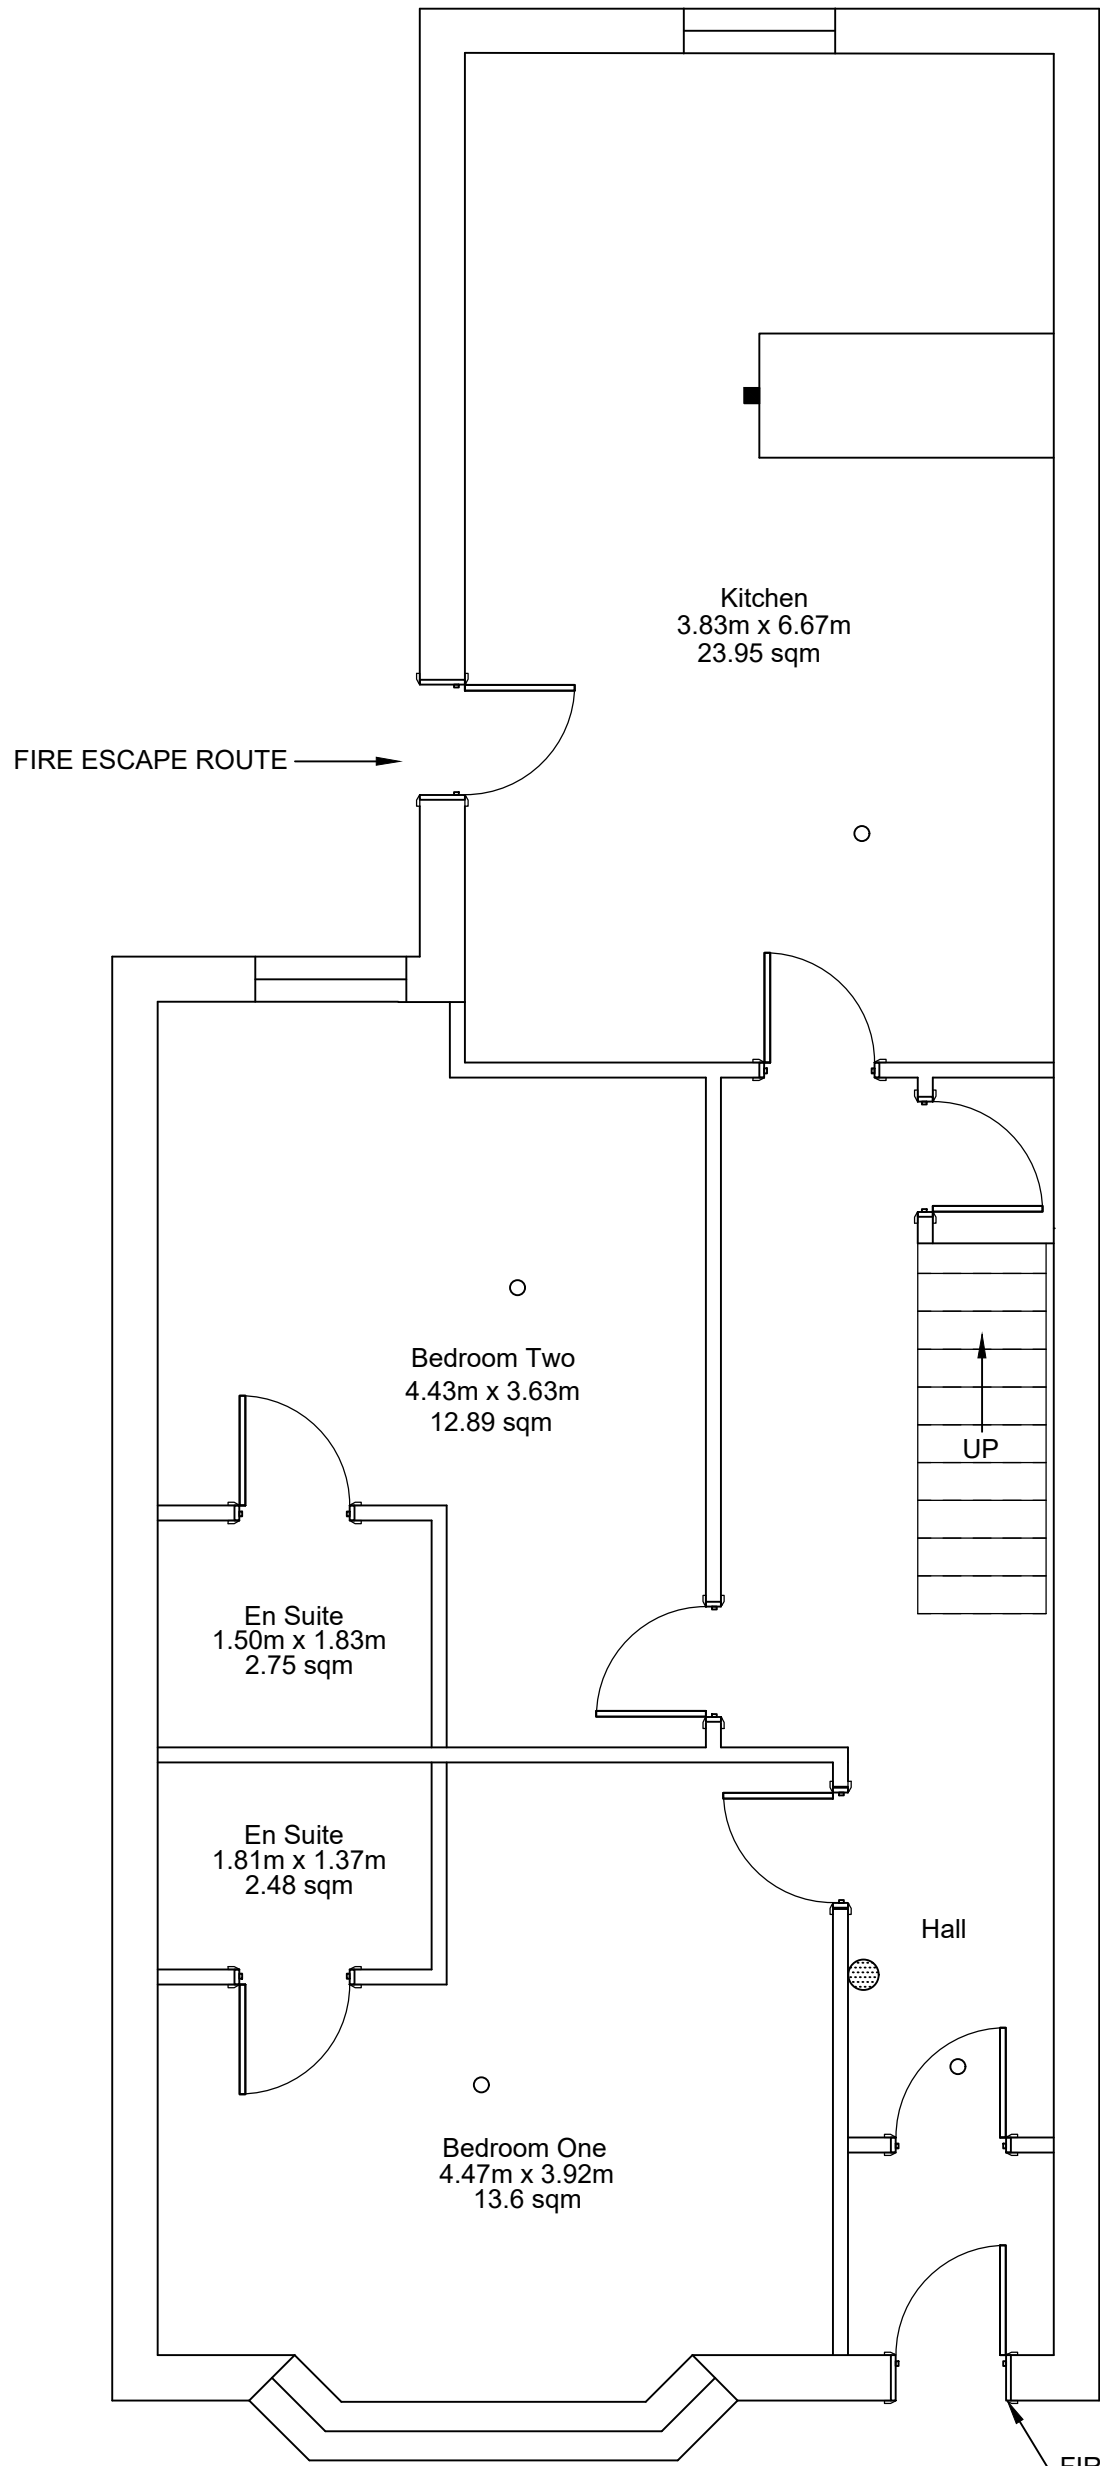


GROUND FLOOR PLAN

1 : 50

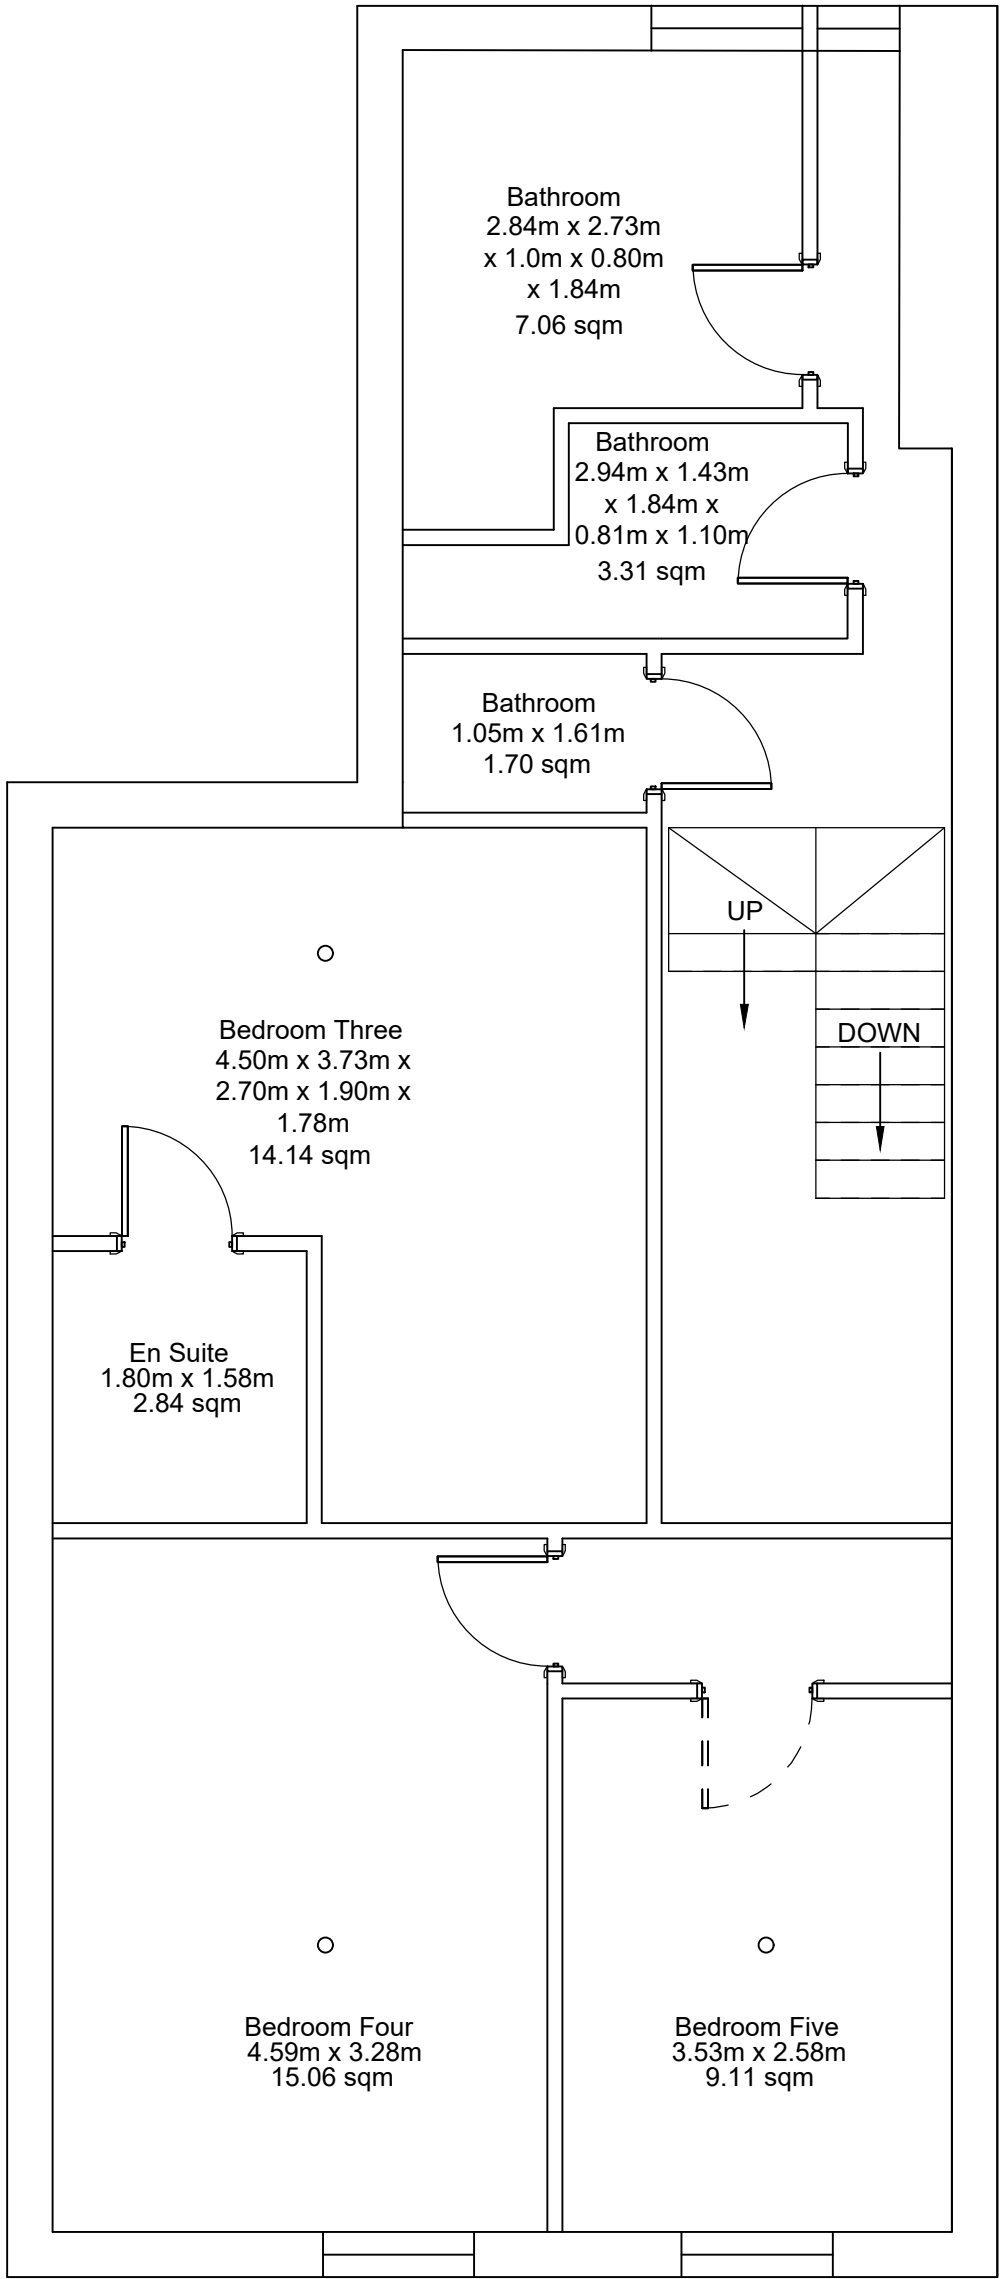

FIRST FLOOR PLAN

1 : 50

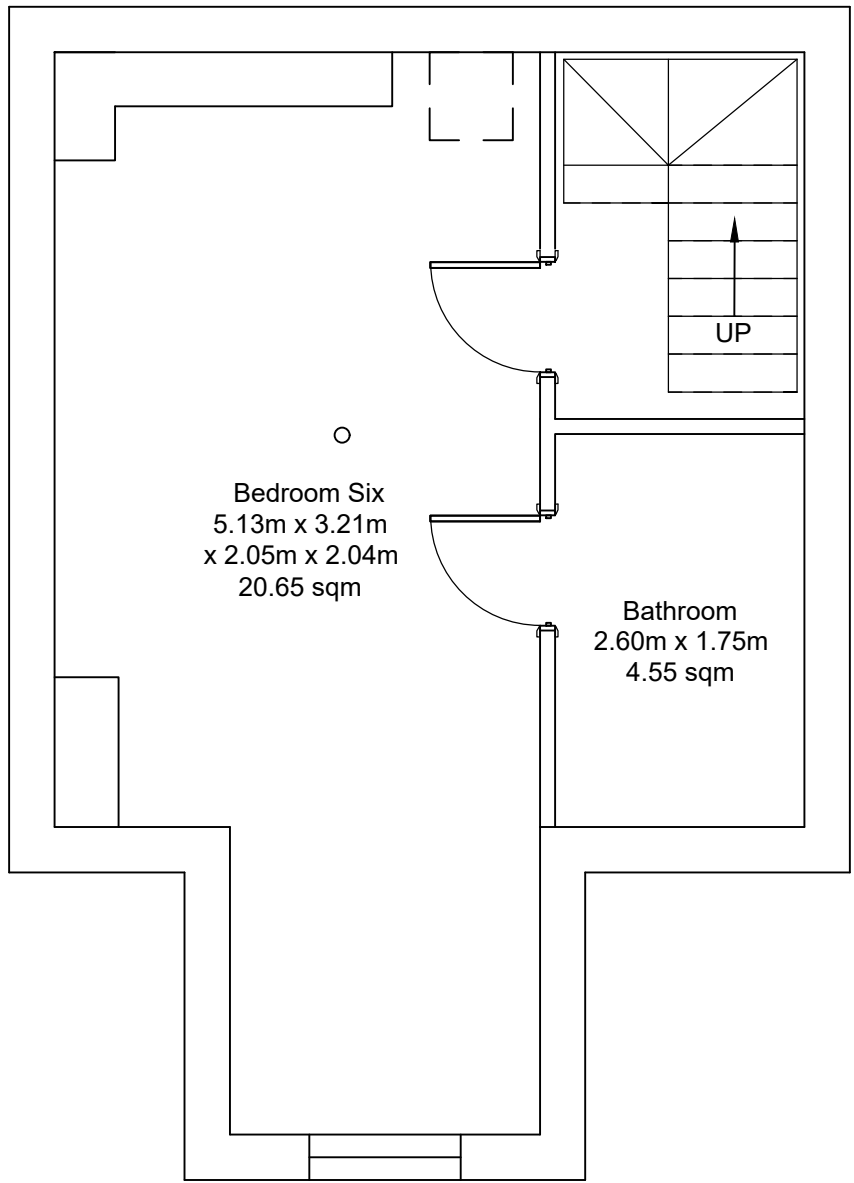

SECOND FLOOR PLAN

1 : 50

DO NOT SCALE: CONTRACTOR TO CHECK ALL DIMENSIONS AND REPORT ANY OMISSIONS OR ERRORS

KEY:

- SMOKE/FIRE DETECTOR
- SKYLIGHT WINDOW
- WINDOW
- DOOR
- FIRE DOOR
- FIRE EXTINGUISHER
- FIRE BLANKET

A Issued For Approval JN JN JN 25.02.24

REV	DESCRIPTION	BY	CHK	APP	DATE
-----	-------------	----	-----	-----	------

DANNY PARROTT

HOUSE No. 152
CHESHAM RD
BURY, BL9 6EP

Jake Nelson
CONSULT3D
Tel: 07876292671
Email: jakekanelson@hotmail.com
Web: https://uk.linkedin.com/company/consult3d



Project:

HMO PLANS

Drawing Title:

BASEMENT, GROUND, FIRST AND SECOND FLOOR PLANS

Scale @	A1	Drawn	Date	Checked	Date	Approved	Date
1:50		J.N	24.02.2024	J.N	24.02.2024	J.N	24.02.2024
Project No.	Office	Type	Drawing No.	Revision			
C3D1001		A	001	A			