


Roof - Proposed

1 : 50



No. 47A

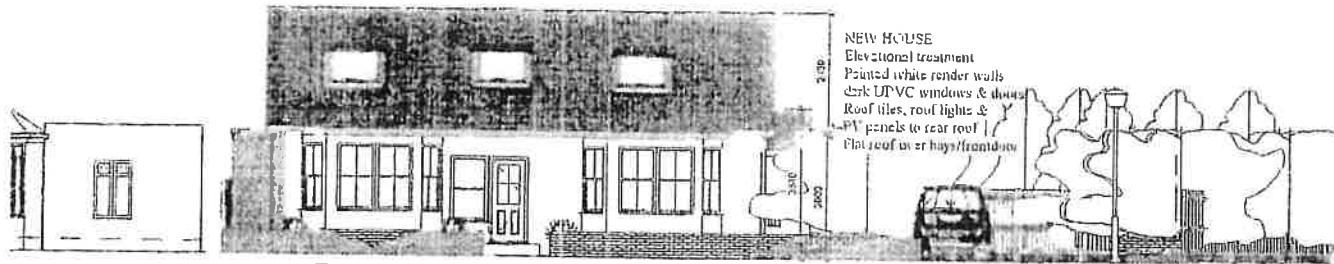

NEW HOUSE
Elevational treatment
Painted white render walls
Dark UPVC windows & doors
Roof tiles, roof lights &
PV panels to rear roof
Flat roof over rear porch
Flat roof over front porch


Front elev - proposed

1 : 100

No. 47A



NEW HOUSE
Elevational treatment
Painted white render walls
UPVC windows & doors
Roof tiles, roof lights &
PV panels to rear roof

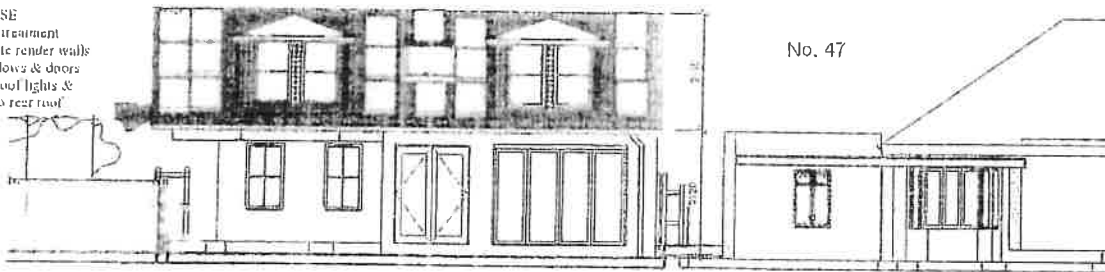


Rear Elev - Proposed


1 : 100

Side Elev 2 Proposed

1 : 100

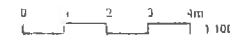


NEW HOUSE
Elevational treatment
Painted white render walls
Dark UPVC windows & doors
Roof tiles, roof lights &
PV panels to rear roof

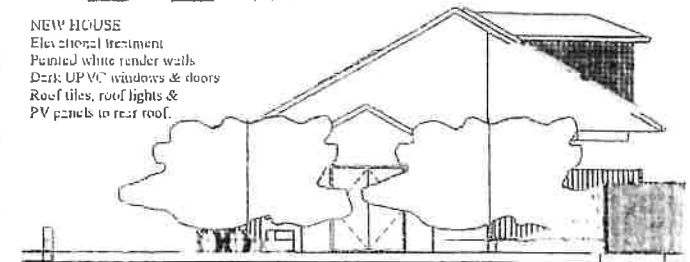

Side Elev - Proposed

1 : 100



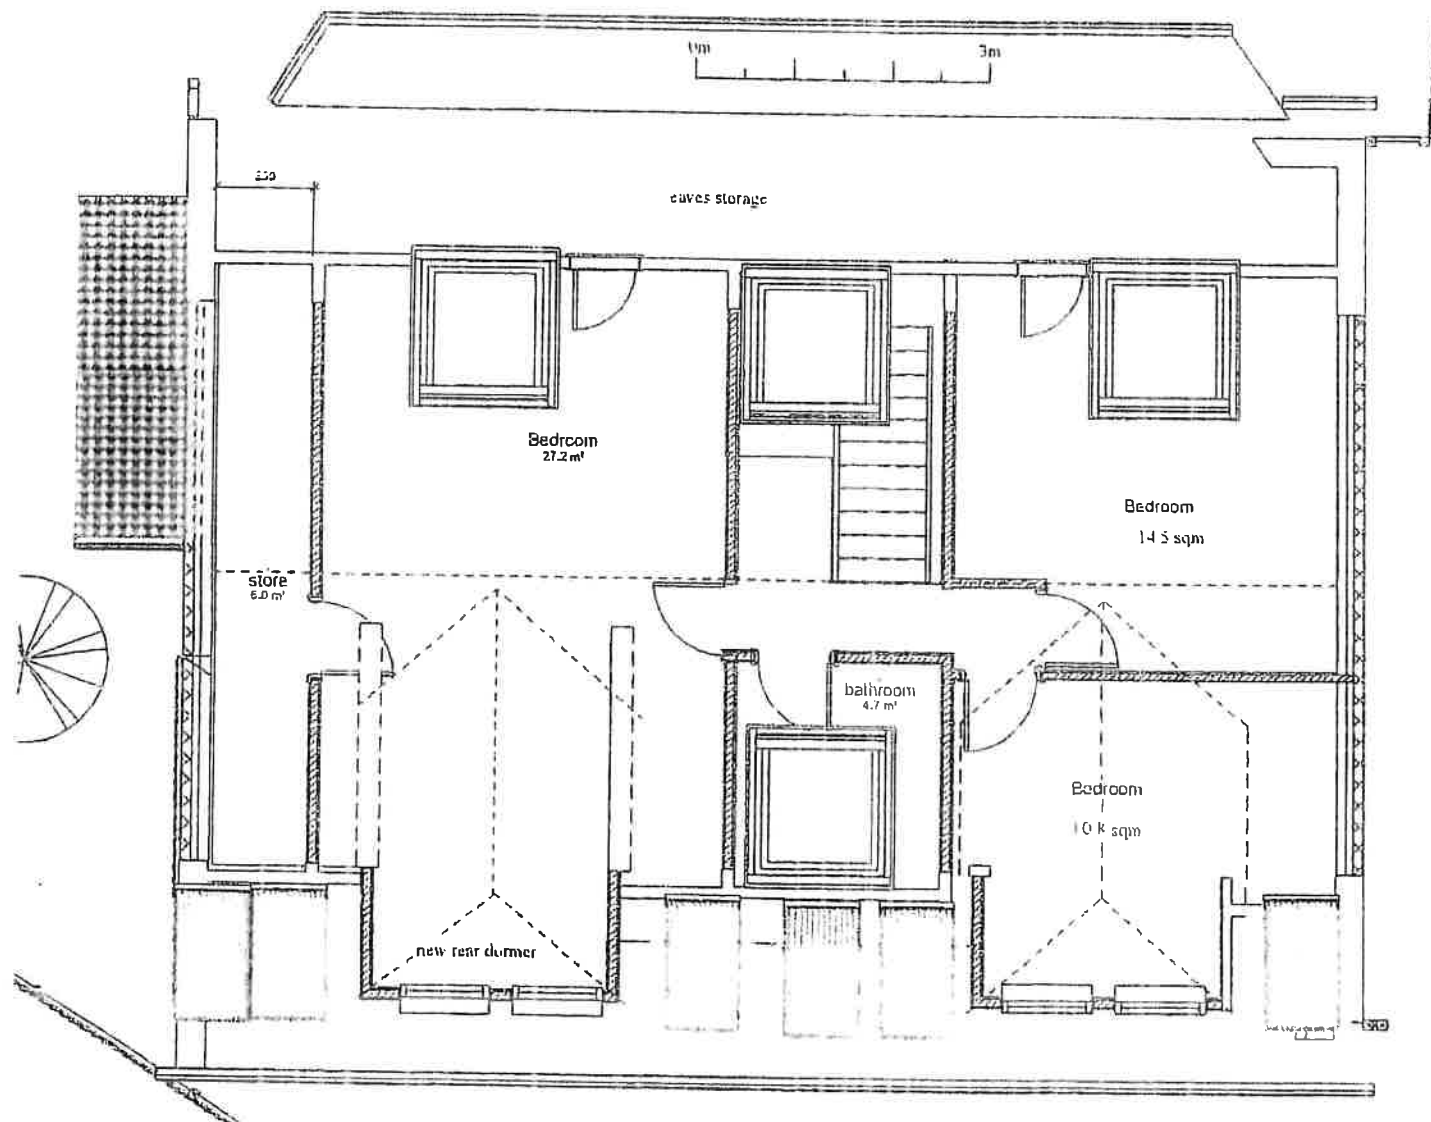

First Flr - proposed

